
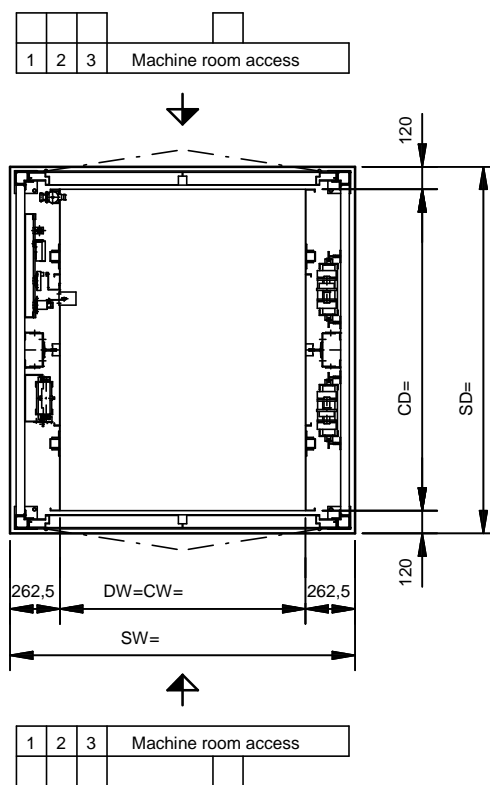
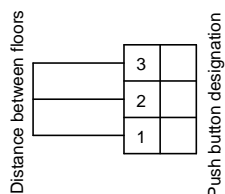


1) This Data Sheet is for planning purposes only. An accurate layout drawing will be provided on receipt of an order.

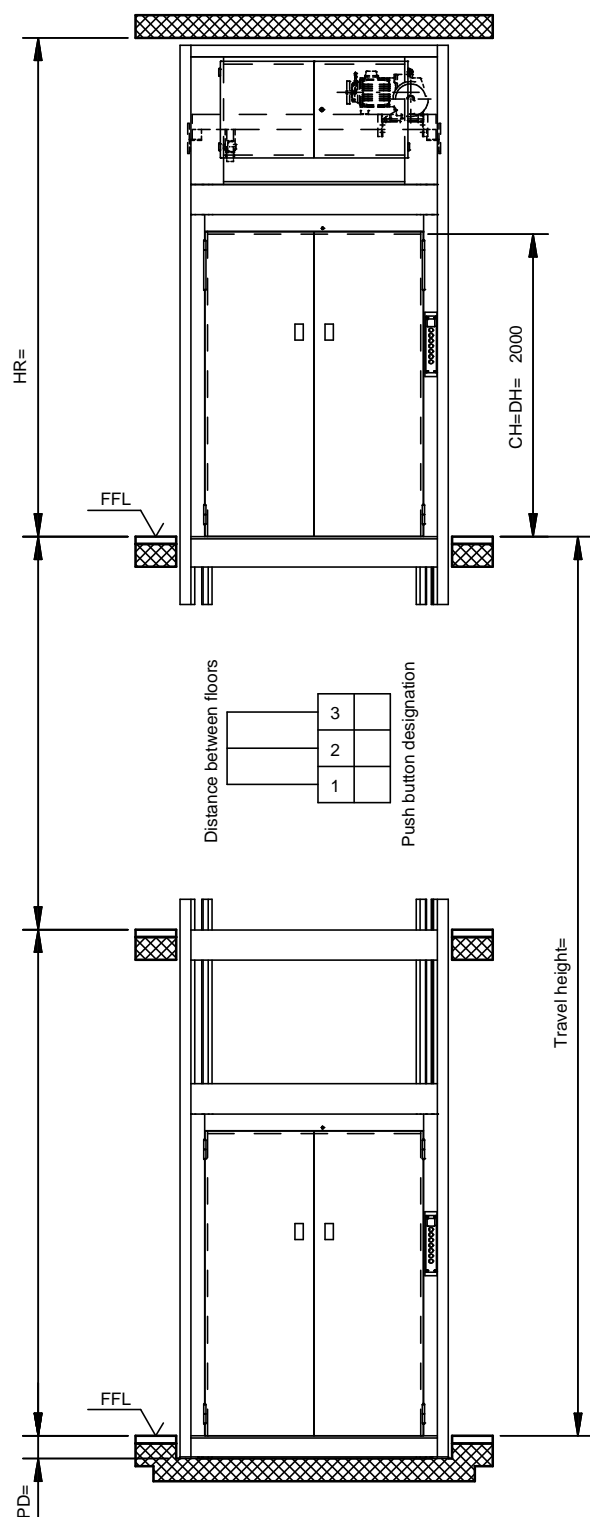

For an existing masonry or concrete shaft, smaller shaft dimensions are available on request!

All dimensions are in mm, and are subject to modification.

The shaft must be rectangular and perpendicular. Maximum admissible deviation from plumb is +20 mm -0 mm. All dimensions are minimum dimensions.

Q	v		Layout drawing no.		Car dimensions						Headroom HR min.	Pit depth PD=min.	
					CW=	CD=		CH=					
1000	0,15	1000.15/50P	5-65010-0005		1000	1300		1800		CH + 1300	170		
750		750.15/50P	5-65010-0006		1300	2000		2000					
			Part No.						Edition				
			5-60002-0247						06/2006				