
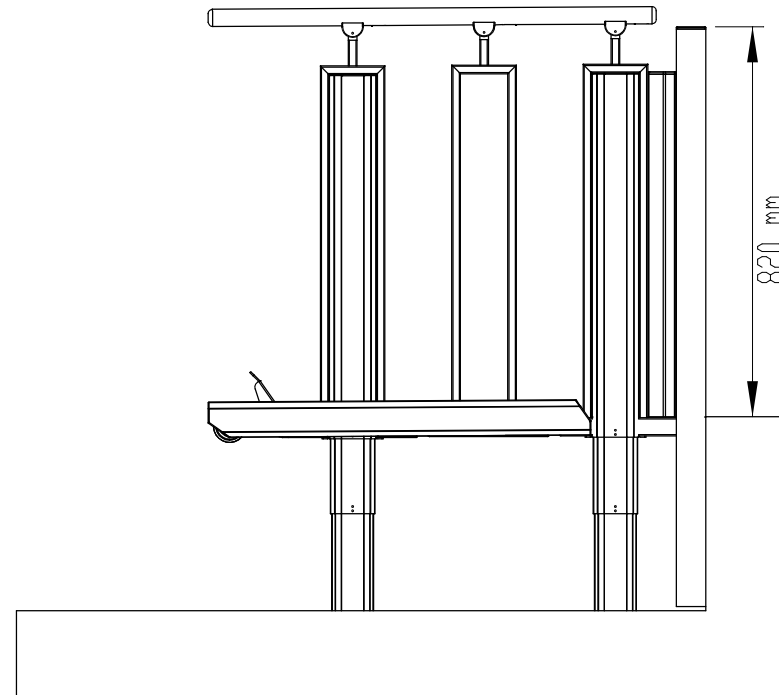



Private only!

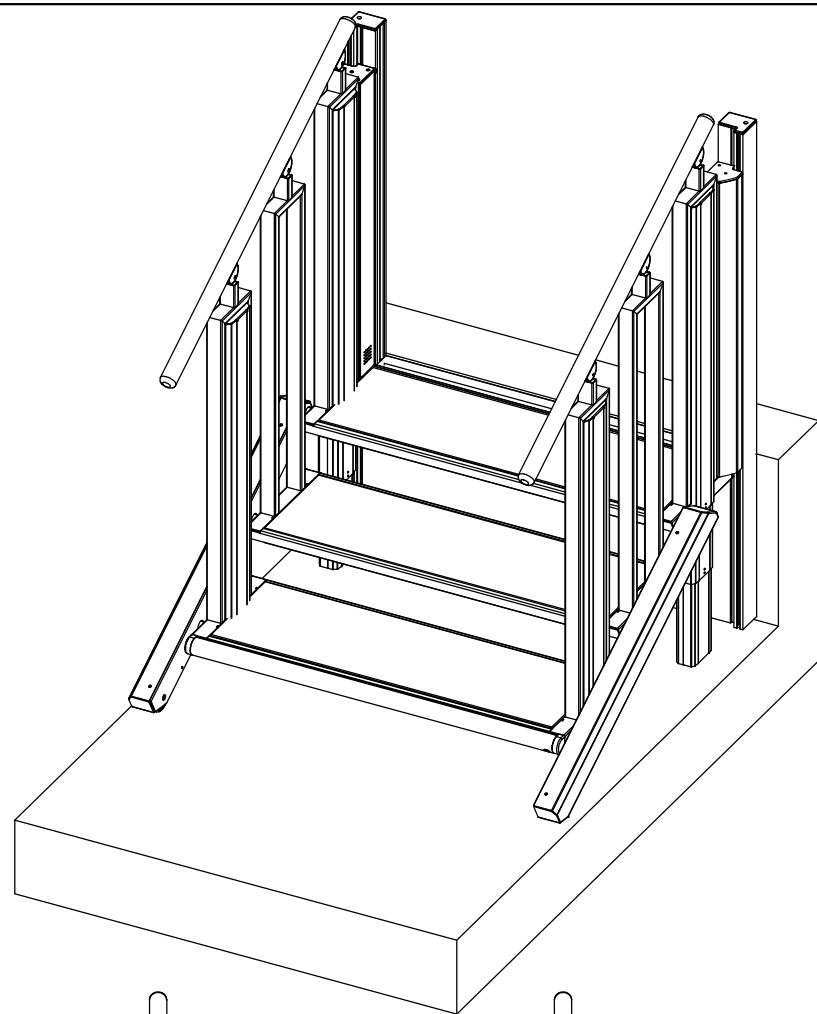

820 mm
(1100 mm
if Vertical Barrier)


700 mm
800 mm
900 mm
1000 mm

Platform Width

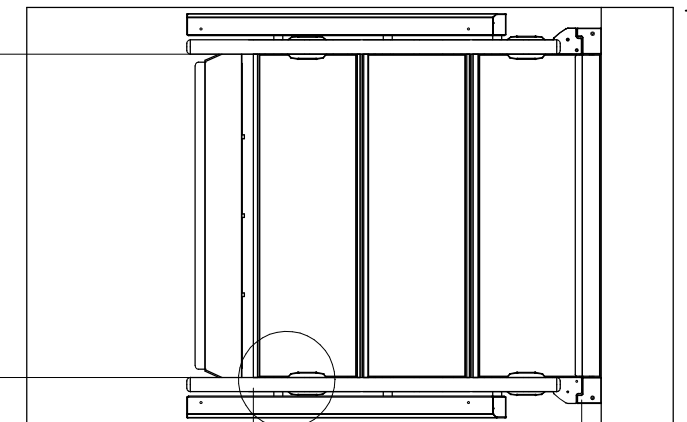


A

915
Platform Length

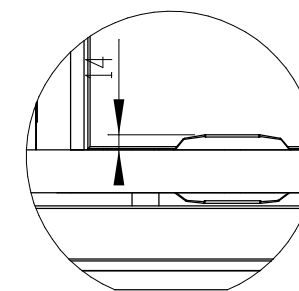


DETAIL A
SCALE 1 : 10

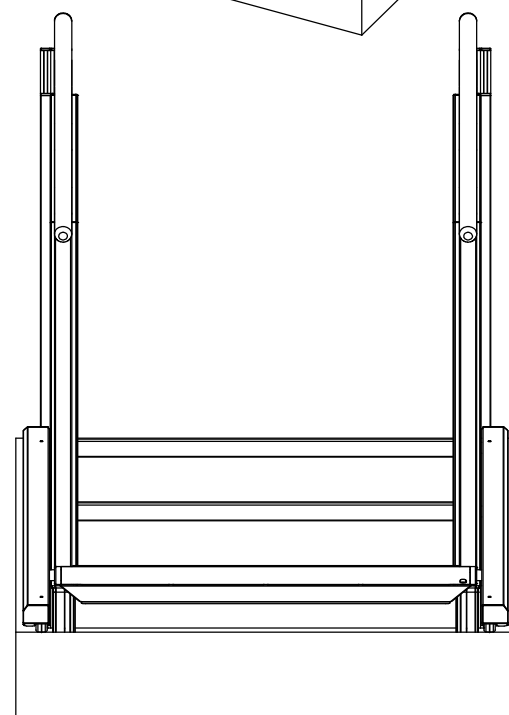


Minium Installation Dimension

1000 mm (model 700 mm)
1100 mm (model 800 mm)
1200 mm (model 900 mm)
1300 mm (model 1000 mm)

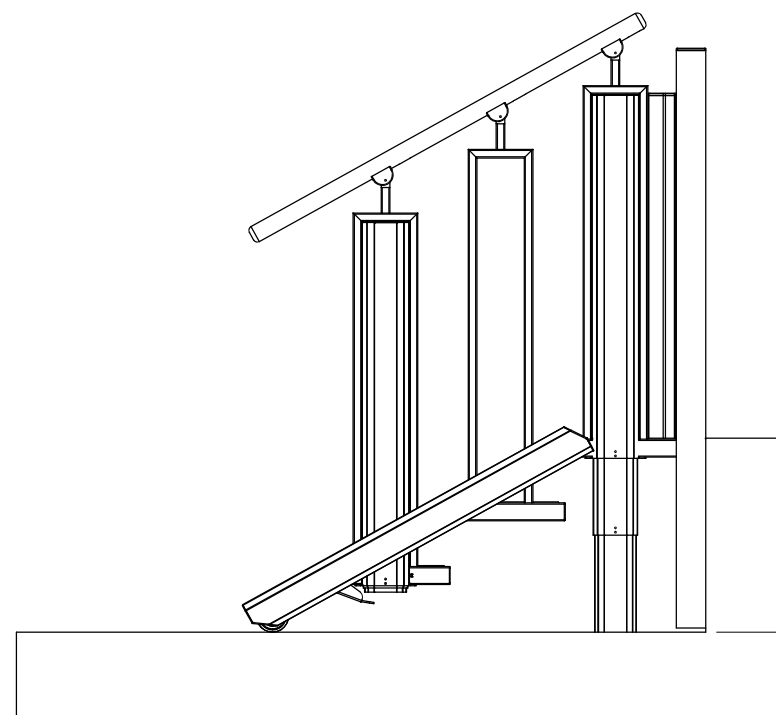

360° - 555 (1 STOP)
480° - 740 (2 STOPS)

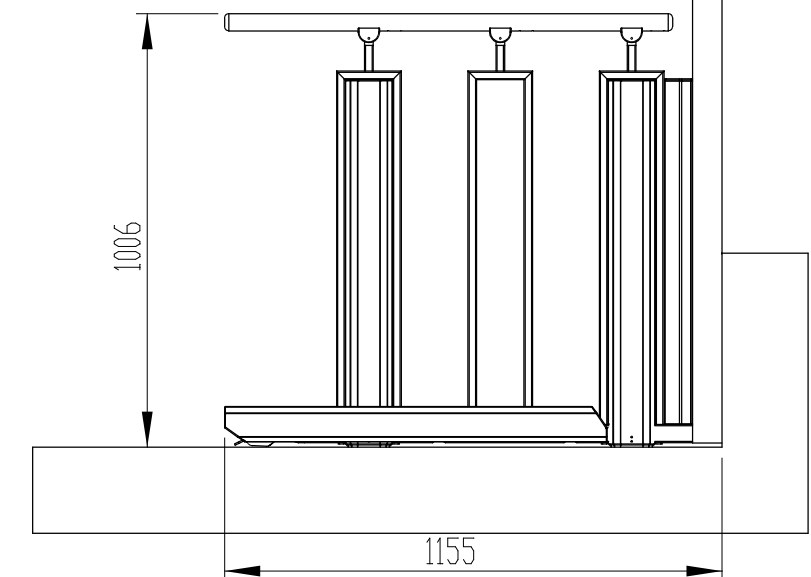

1006

1155

Specs.	Choice	Model:	3 STEPS	Private only!	
Installation	Indoor	Balustrade:	Square	Last change date:	Globus TT AB
Handrails	Oak	Lifting Capacity:	400 kg	13-12-2019	Product Name
Step Insert	Oak	Drawn by:	MP	Customer :	Scale: 1:25
Colour	Akzo Nobel 900				A4
Packing	Carton or Wood Pallet Box				
Op. Panel					